


PIANTA PIANO TERRENO

$H = 340 \text{ m}$   
m

LOCALE	CONTEGGI	TOTALI S. MQ.	SERRAMENTI	
			RICH. 1/8 S	IN PROGETTO
SEDE SPORTIVA	$(8.10 \times 7.40) + (3.60 \times 3.60) + (0.40 \times 2.90) =$	74.06 mq	9.26 mq	$[ (1.20 \times 0.70) / 5 ] + (0.90 \times 2.20) + [ (0.95 \times 2.20) / 2 ] =$ 10.36 mq.
MAGAZZINO	$(2.90 \times 3.30) =$	9.57 mq.	1.20 mq.	$(0.90 \times 2.20) =$ 1.98 mq.

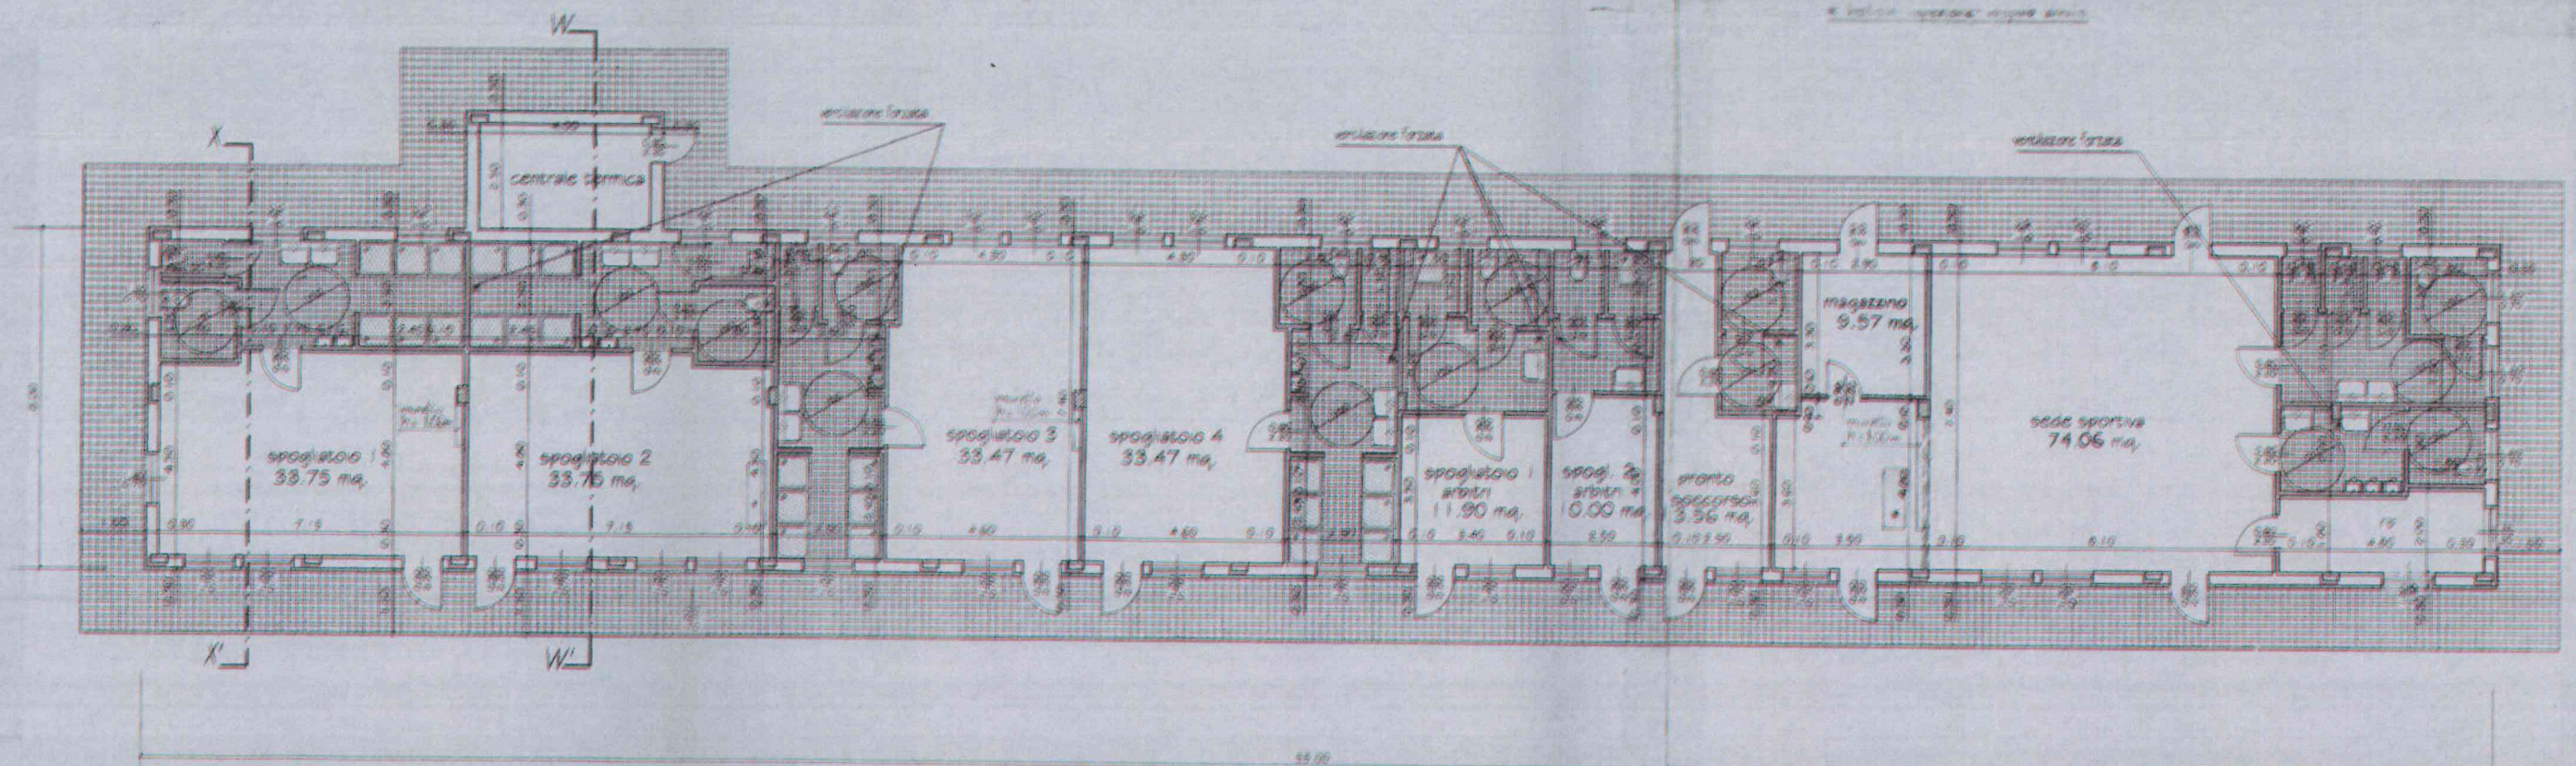

Censile N.C.E.U.

F. 32 N. 452  
F. 31 N. 237  
N. 259